


1

Main Platform

Scale: 1/8" = 1'-0"

Vectorworks Educational Version

- 39 US Full Black
- 39 Cyclorama
- 37 Empty
- 37 Empty
- 37 Empty
- 35 4th Electric
- 35 3rd Legs US Full Color
- 33 Border
- 32 FS Black
- 31 Basketball Hoop
- 29 Empty
- 19 Empty
- 18 3rd Electric
- 17 1/2 Stage Box
- 16 MS Full Theater
- 15 2nd Legs
- 14 Border
- 13 Dining Room
- 12 Movie Screen
- 11 2nd Electric
- 10 1st Leg
- 8 Border
- 8 House Family Esco
- 7 Bedroom
- 6 Empty
- 6 1st Electric
- 4 Almost Slim
- 3 Empty
- 2 Main Drama
- 1 Vaience
- Fire Curtain

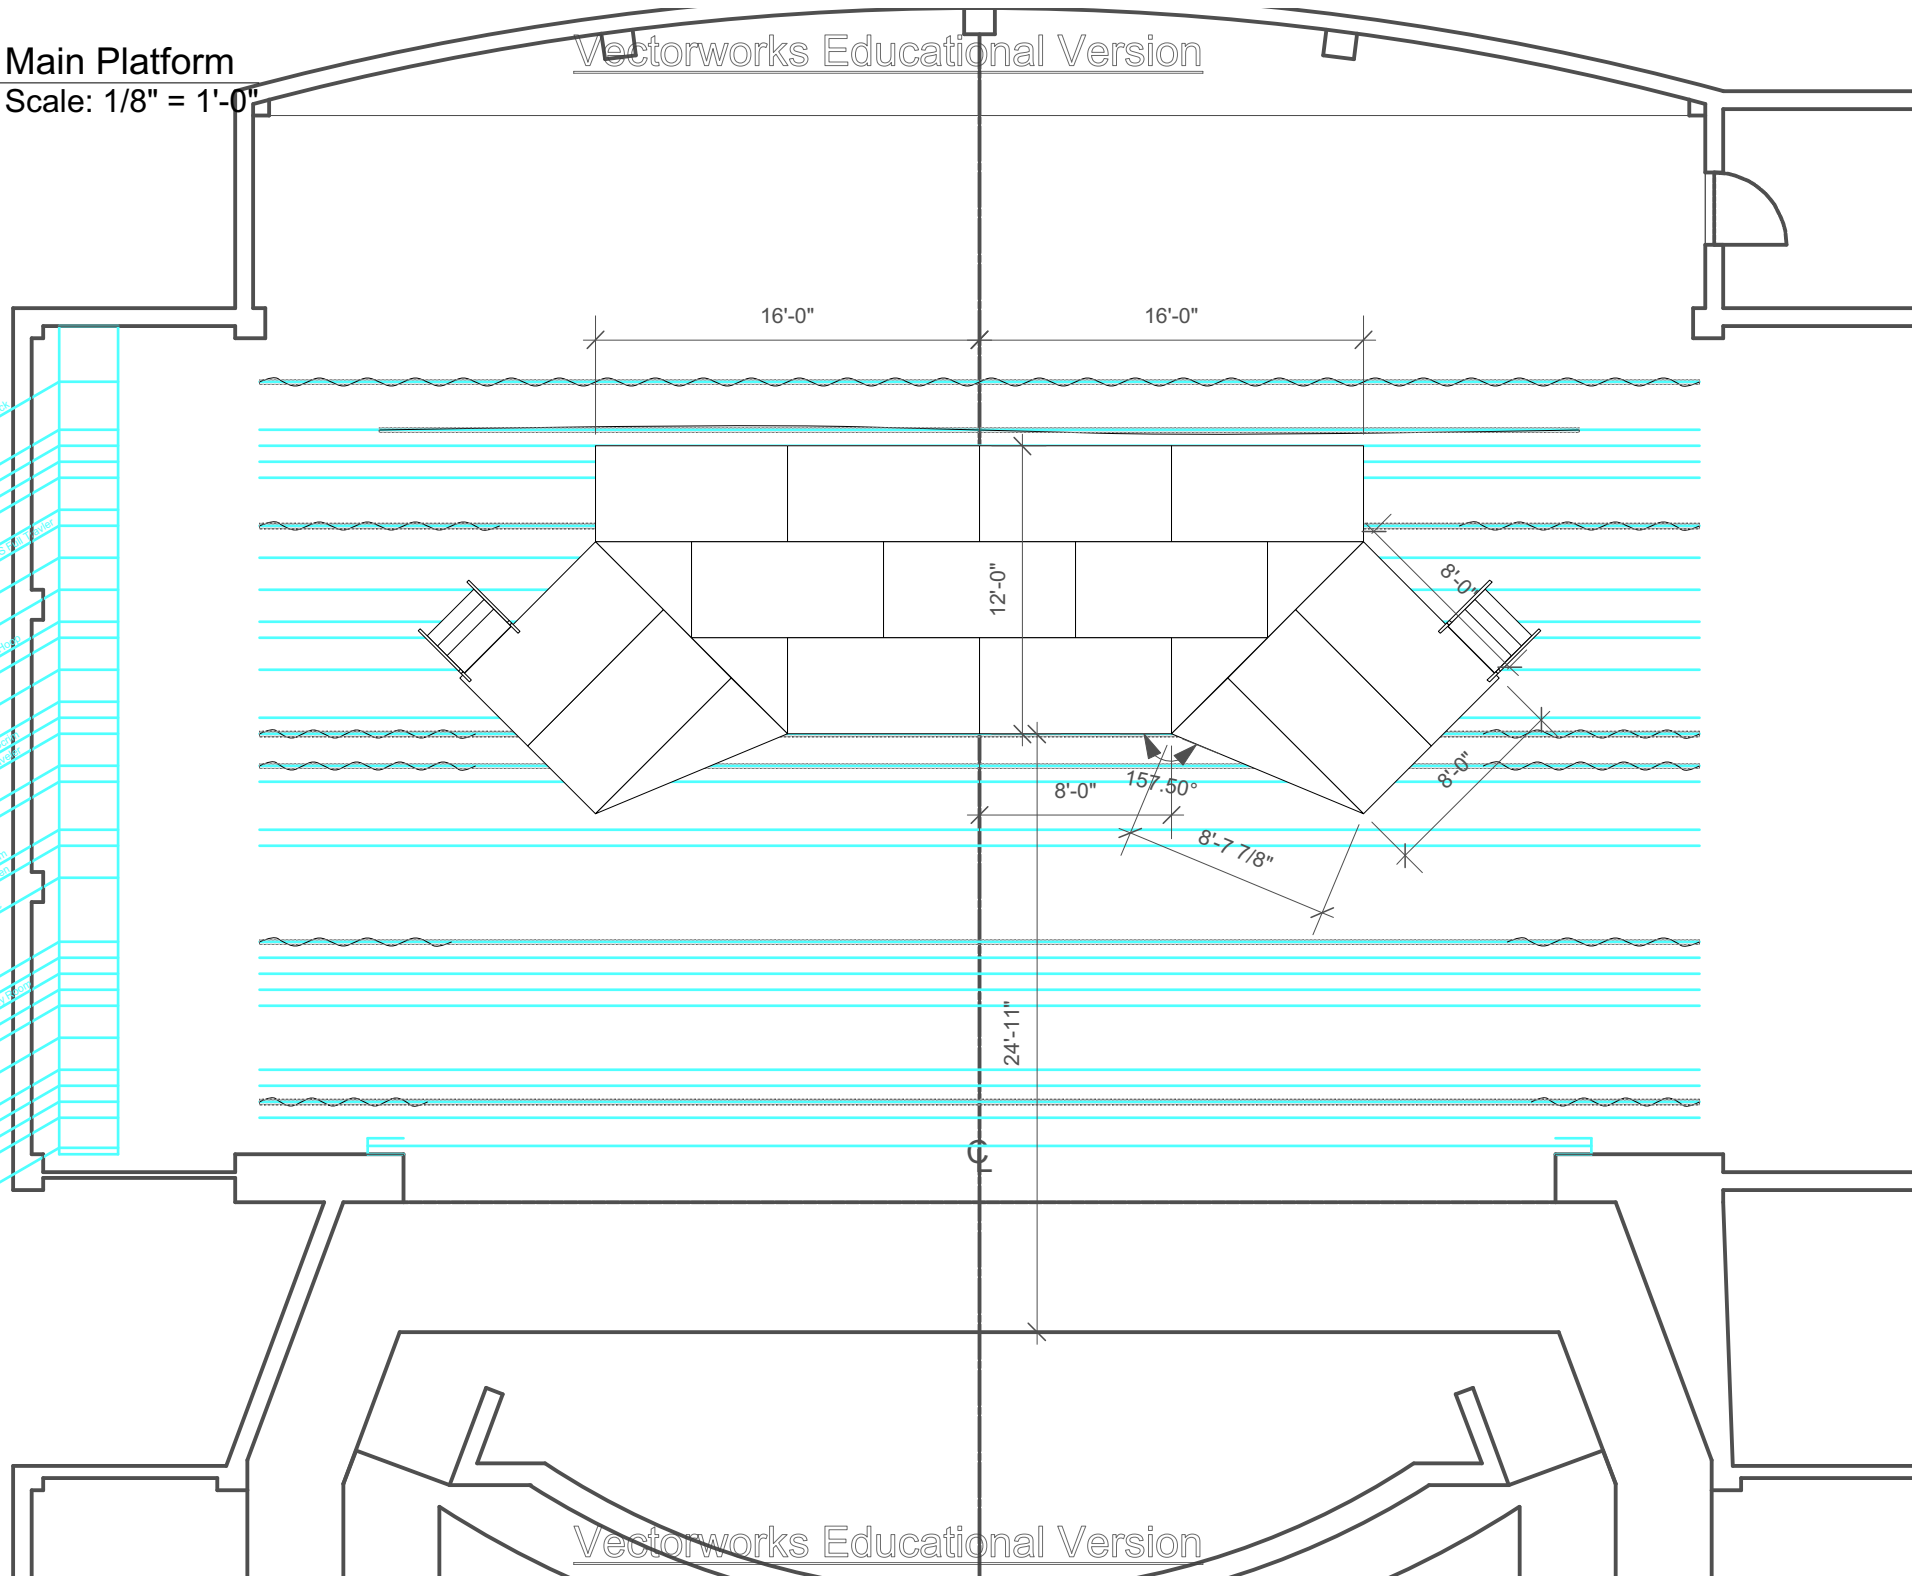


Vectorworks Educational Version

1


Airport Gate
Scale: 1/8" = 1'-0"

- 39: US Full Black
- 39: Cyclorama
- 37: Empty
- 36: Empty
- 35: 4th Electric
- 34: 3rd Legs US Full Color
- 33: Border
- 32: FS Black
- 31: Basketball Hoop
- 30: Empty
- 29: Empty
- 19: 3rd Electric
- 17: 1/2 Stage Box
- 16: MS Full Track
- 15: 2nd Legs
- 14: Border
- 13: Dining Room
- 12: Movie Screen
- 11: 2nd Electric
- 10: 1st Leg
- 9: Border
- 8: House Family Besco
- 7: Bedroom
- 6: Empty
- 6: 1st Electric
- 4: Aircraft Sign
- 3: Empty
- 2: Main Drain
- 1: Vase
- Fire Curtain

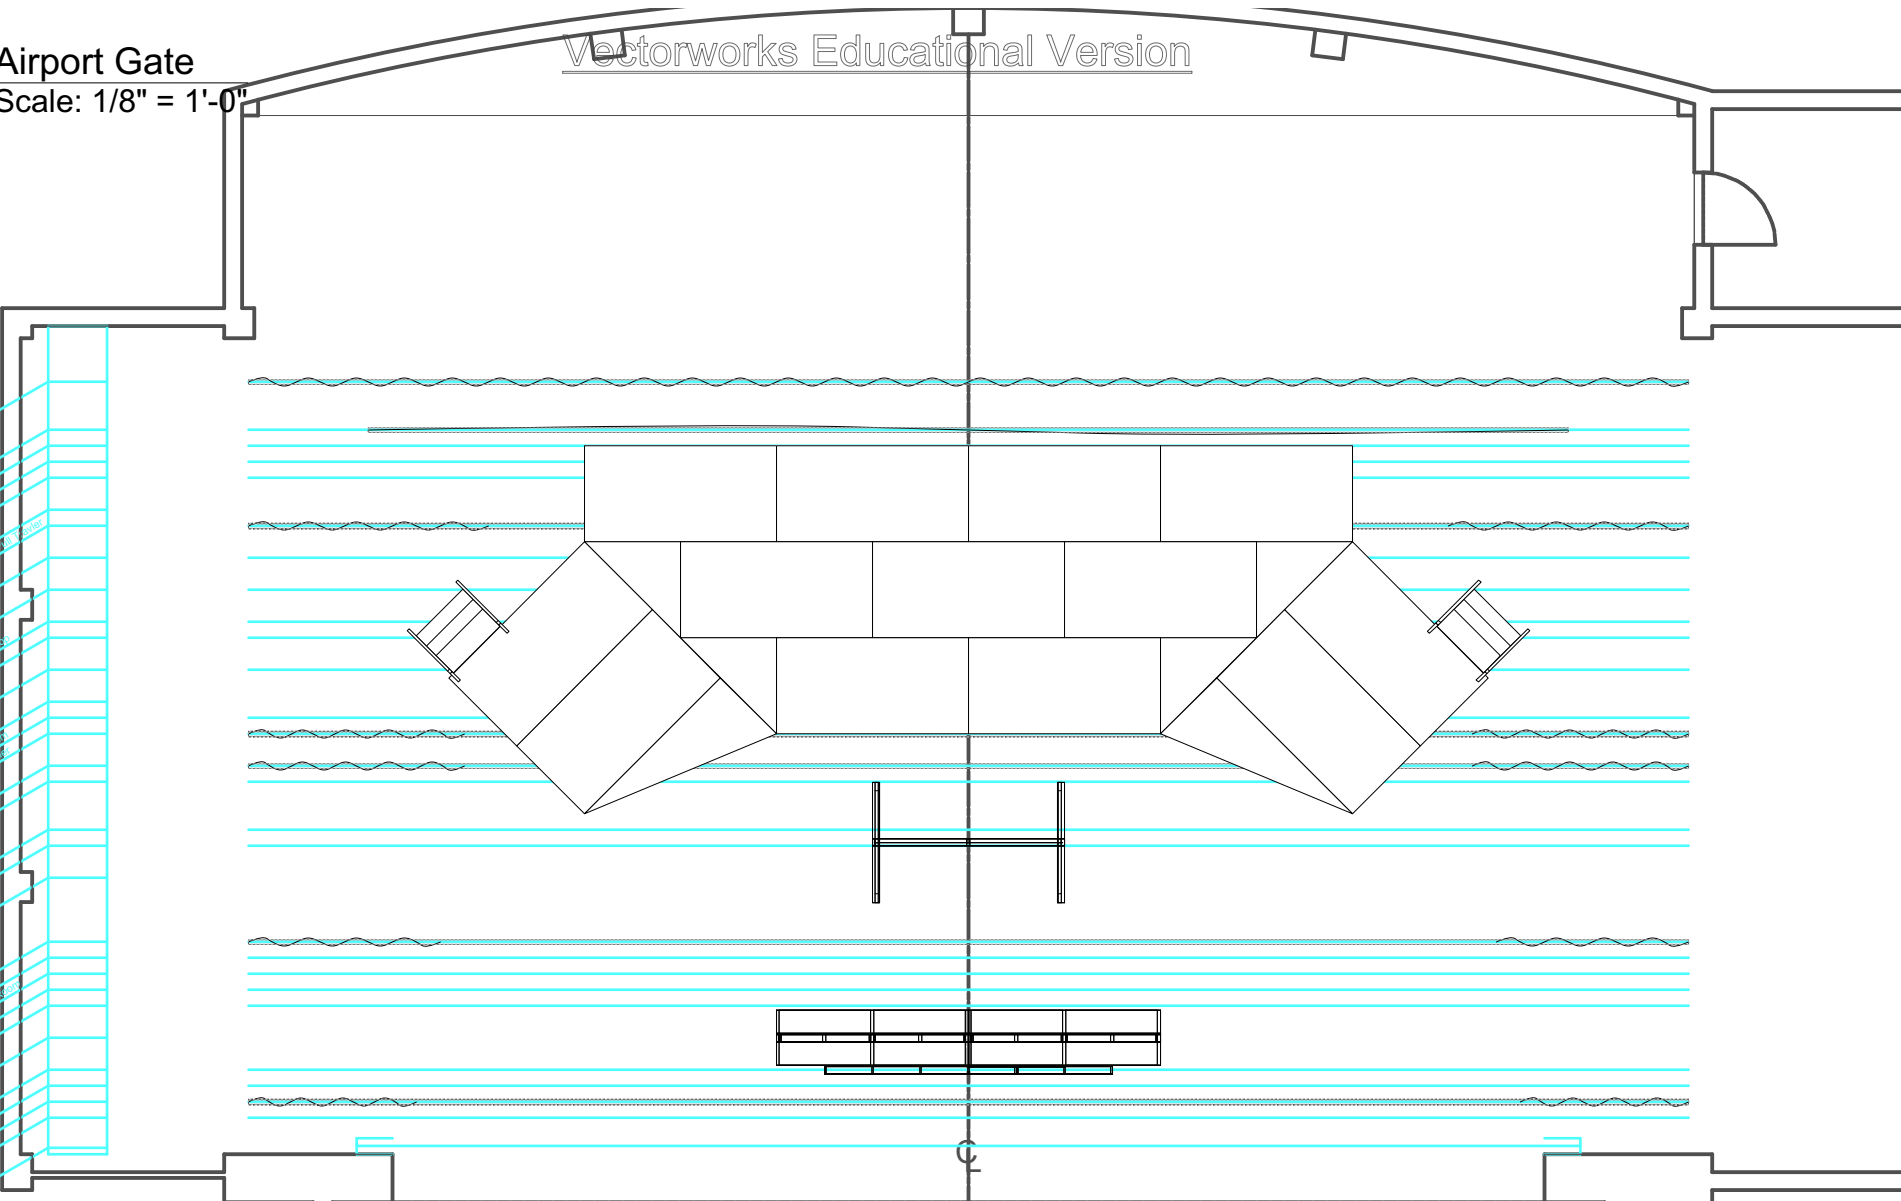

2

Front View
Scale: 1/16" = 1'-0"

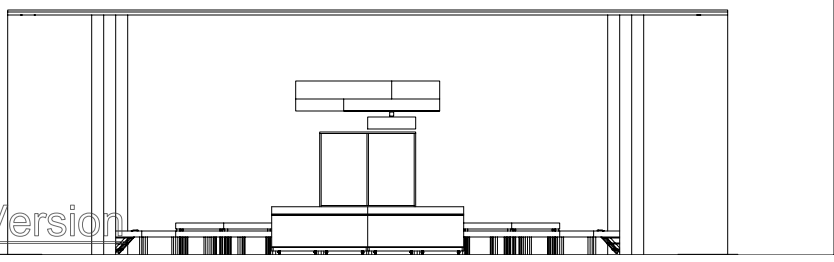


1

House Scenes

Scale: 1/8" = 1'-0"


- 39 US Full Black
- 29 Cyclorama
- 29 Empty
- 29 Empty
- 29 Empty
- 29 4th Electric
- 29 3rd Legs US Full Color
- 29 Border
- 29 FS Black
- 21 Basketball Hoop
- 20 Empty
- 19 Empty
- 19 3rd Electric
- 17 1/2 Stage Spot
- 16 MS Full Track
- 15 2nd Legs
- 14 Border
- 13 Dining Room
- 12 Movie Screen
- 11 2nd Electric
- 10 1st Leg
- 9 Border
- 8 House Family Desc
- 7 Bedroom
- 6 Empty
- 6 1st Electric
- 4 Almost Slim
- 3 Empty
- 2 Main Dragn
- 1 Vaience
- Fire Curtain

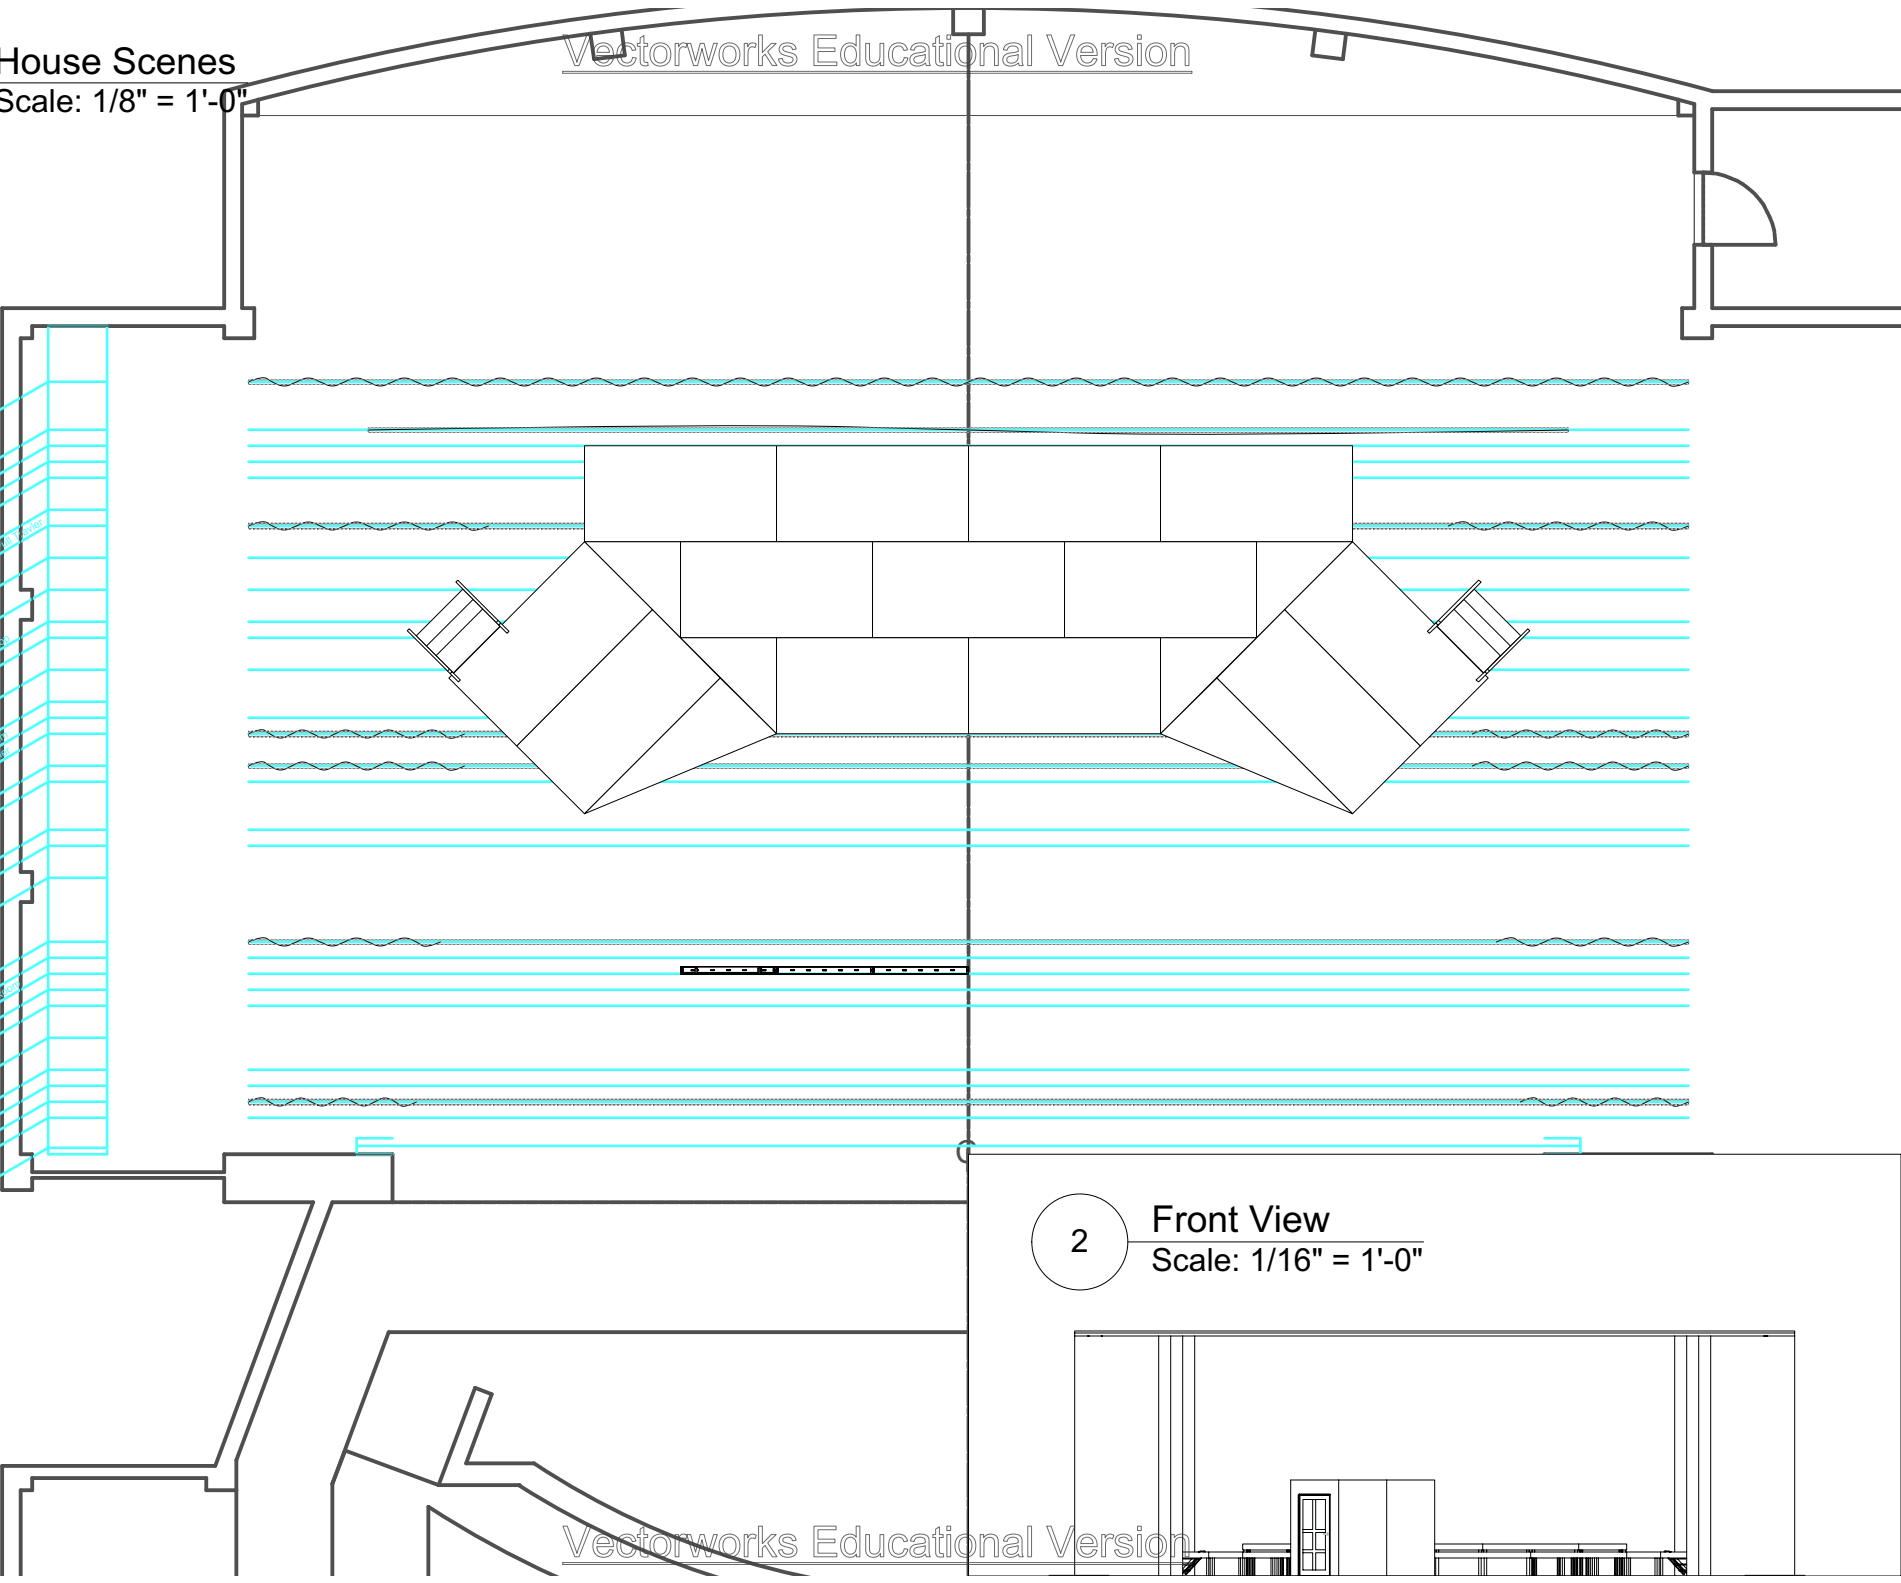

2

Front View

Scale: 1/16" = 1'-0"

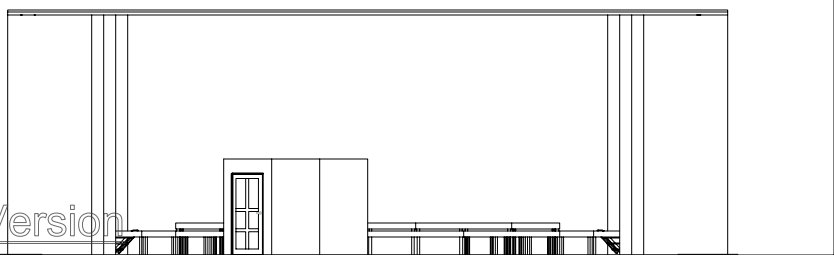


1

Gym Scenes

Scale: 1/8" = 1'-0"

Vectorworks Educational Version


- 39 US Full Black
- 39 Cyclorama
- 37 Empty
- 36 Empty
- 35 4th Electric
- 34 3rd Legs US Full Color
- 33 Border
- 32 FS Black
- 31 Basketball Hoop
- 30 Empty
- 29 Empty
- 19 3rd Electric
- 17 1/2 Stage Spot
- 16 MS Full Track
- 15 2nd Legs
- 14 Border
- 13 Dining Room
- 12 Movie Screen
- 11 2nd Electric
- 10 1st Leg
- 9 Border
- 8 House Family Bldg
- 7 Bedroom
- 6 Empty
- 6 1st Electric
- 4 Almost Slim
- 3 Empty
- 2 Man Drain
- 1 Valve
- Fire Curtain

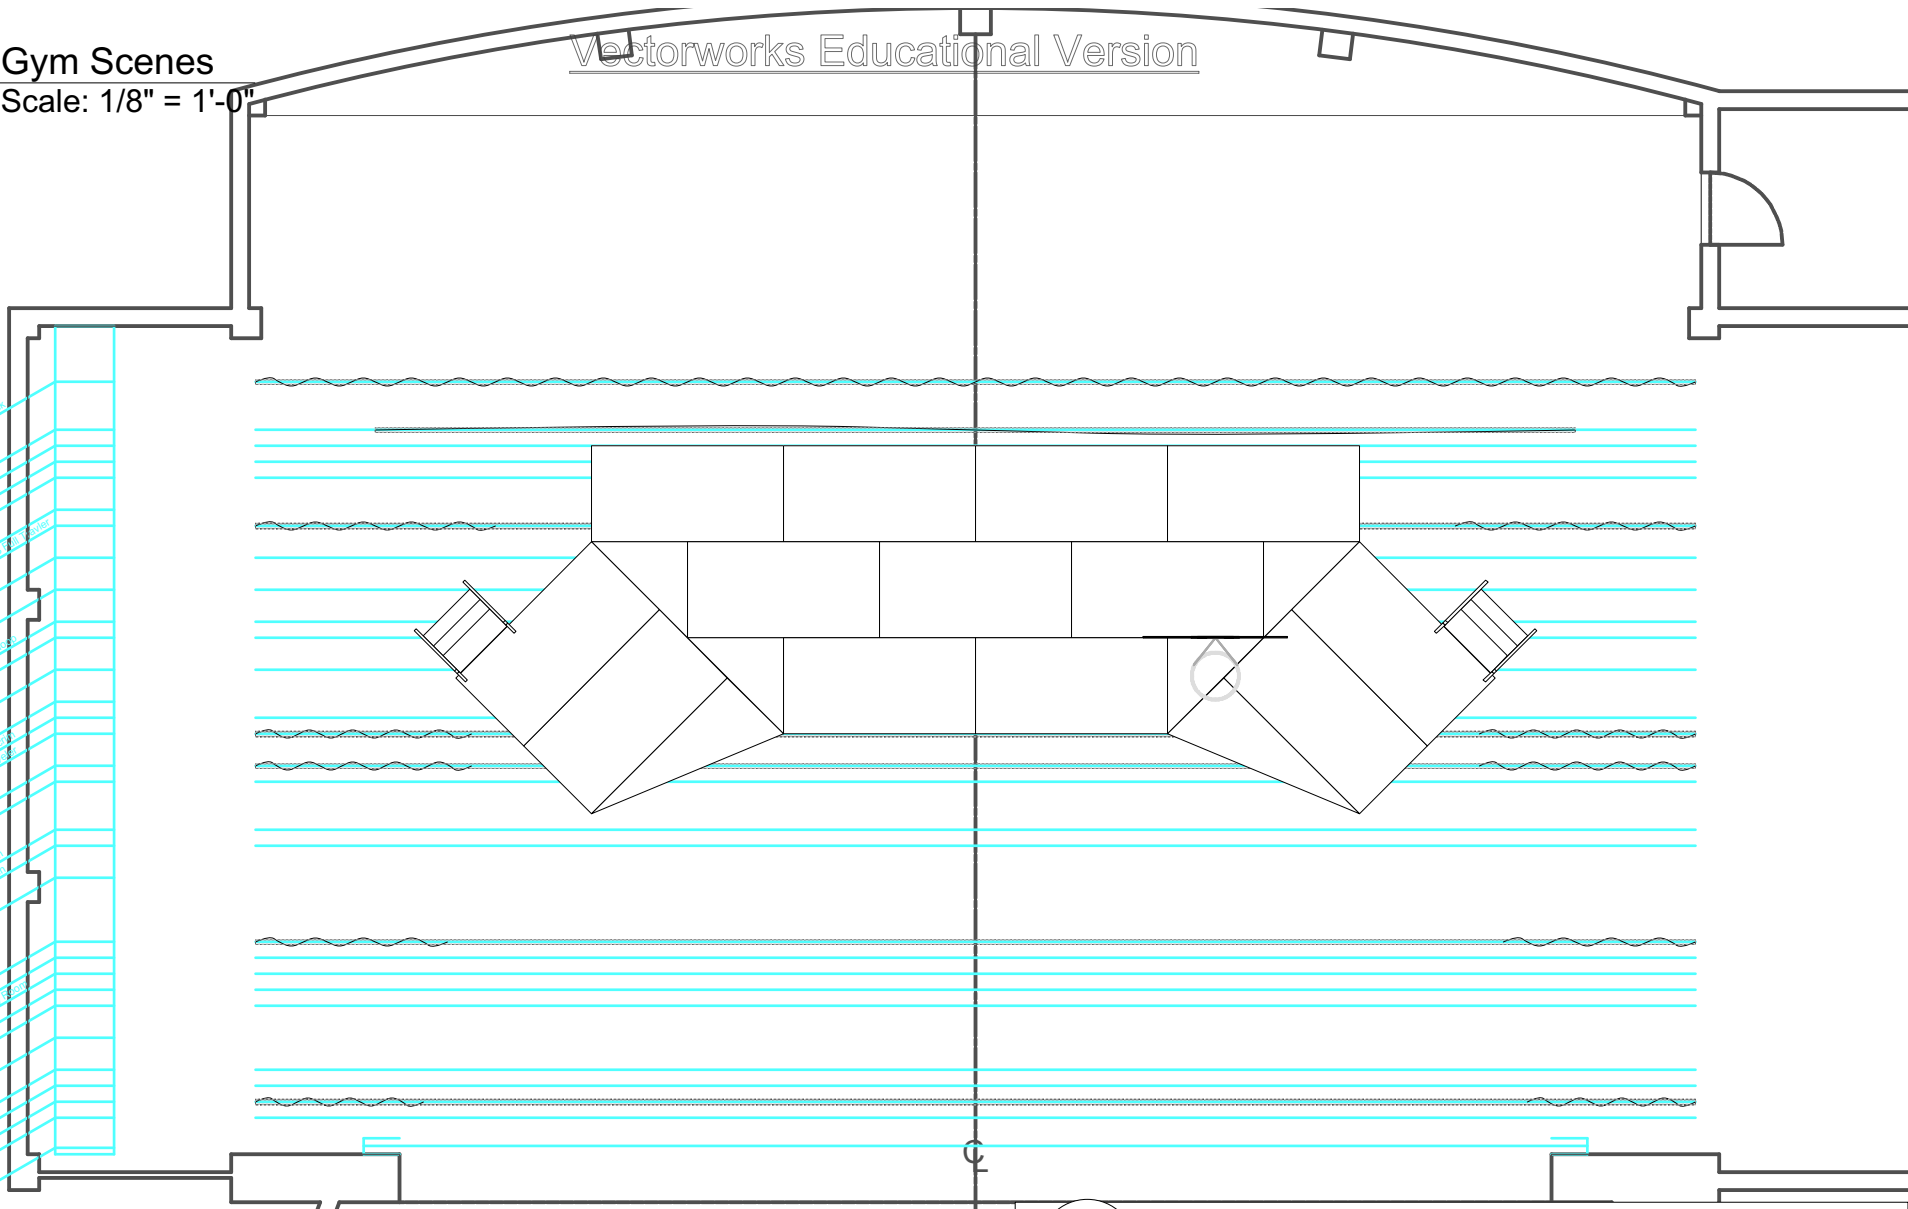

2

Front

Scale: 1/16" = 1'-0"

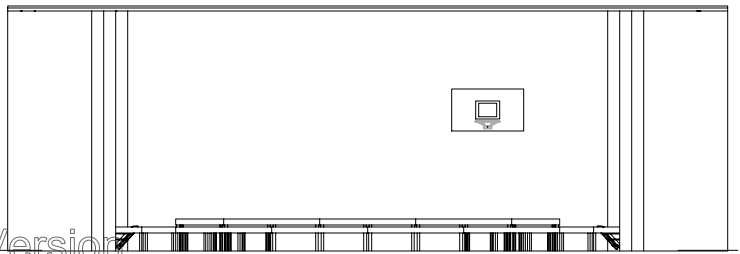

Vectorworks Educational Version

1

Train Station/Bank


Scale: 1/8" = 1'-0"

2

Front

Scale: 1/16" = 1'-0"


- 39 US Full Black
- 39 Cyclorama
- 37 Empty
- 36 Empty
- 35 4th Electric
- 34 3rd Long US Full Black
- 33 Border
- 32 FS Black
- 31 Basketball Hoop
- 29 Empty
- 19 Empty
- 18 3rd Electric
- 17 1/2 Stage Box
- 16 MS Full Track
- 15 2nd Long
- 14 Border
- 13 Dining Room
- 12 Movie Screen
- 11 2nd Electric
- 10 1st Long
- 9 Border
- 8 House Family Bldg
- 7 Bedroom
- 6 Empty
- 6 1st Electric
- 4 Almost Slim
- 3 Empty
- 2 Main Drain
- 1 Vase
- Fire Curtain

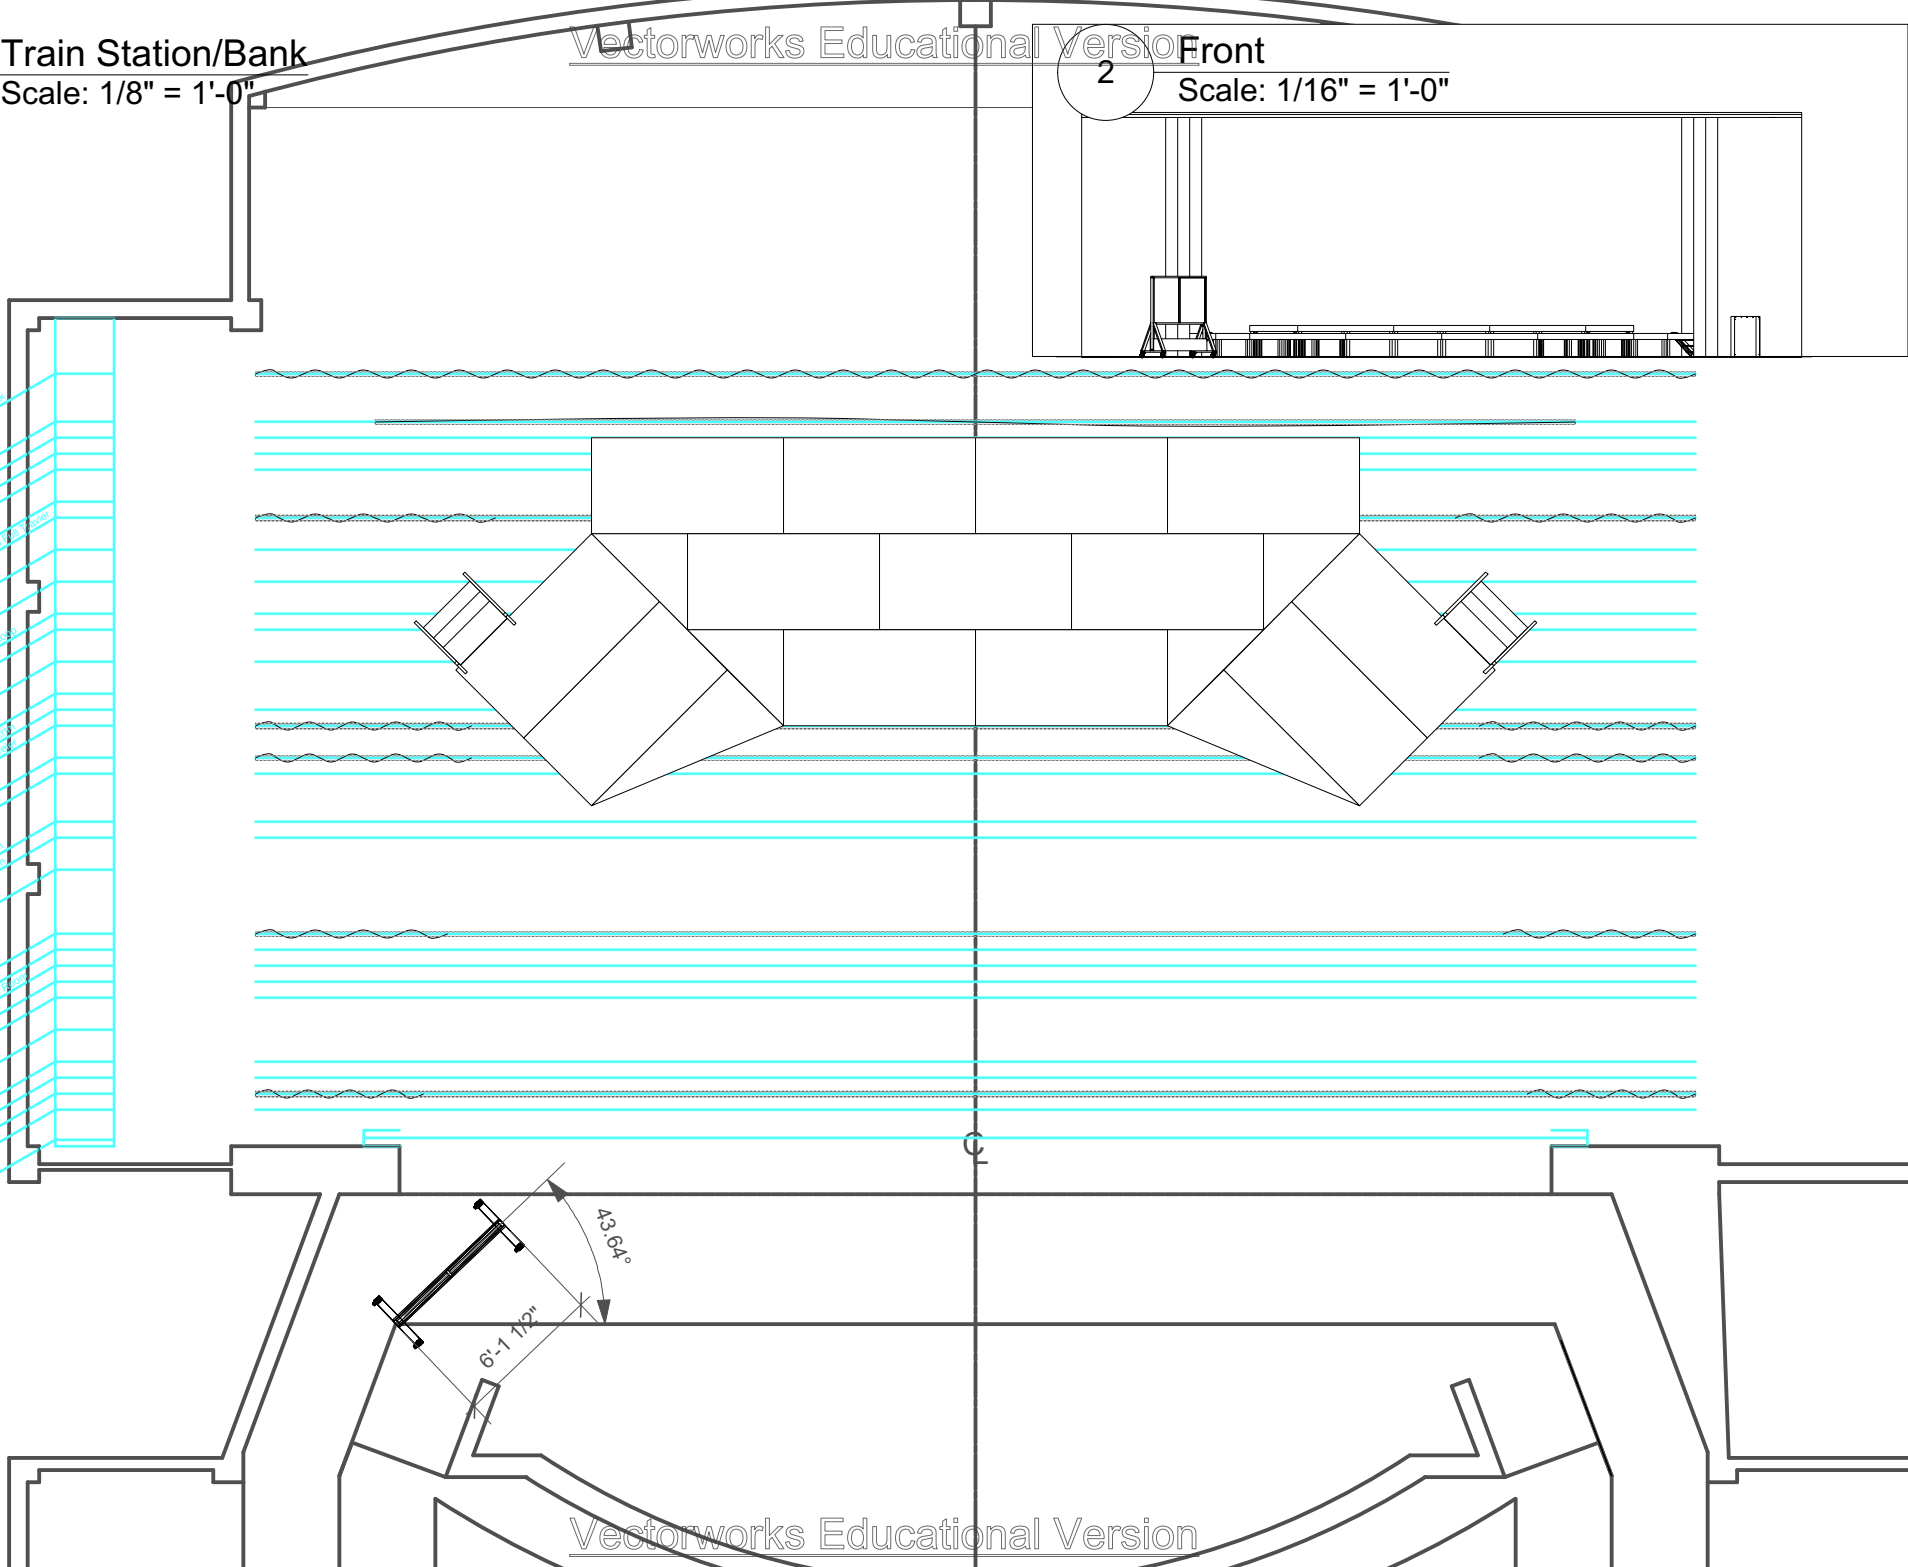

1


Hotel
Scale: 1/8" = 1'-0"

- 39 US Full Block
- 39 Cyclorama
- 37 Empty
- 36 Empty
- 35 4th Electric
- 34 3rd Legs US Full Block
- 33 Border
- 32 FS Block
- 31 Basketball Hoop
- 30 Empty
- 29 Empty
- 18 3rd Electric
- 17 1/2 Stage Box
- 16 MS Full Theater
- 15 2nd Legs
- 14 Border
- 13 Dining Room
- 12 Movie Screen
- 11 2nd Electric
- 10 1st Leg
- 9 Border
- 8 House Family Room
- 7 Bedroom
- 6 Empty
- 6 1st Electric
- 4 Almost Slim
- 3 Empty
- 2 Main Drain
- 1 Vase
- Fire Curtain

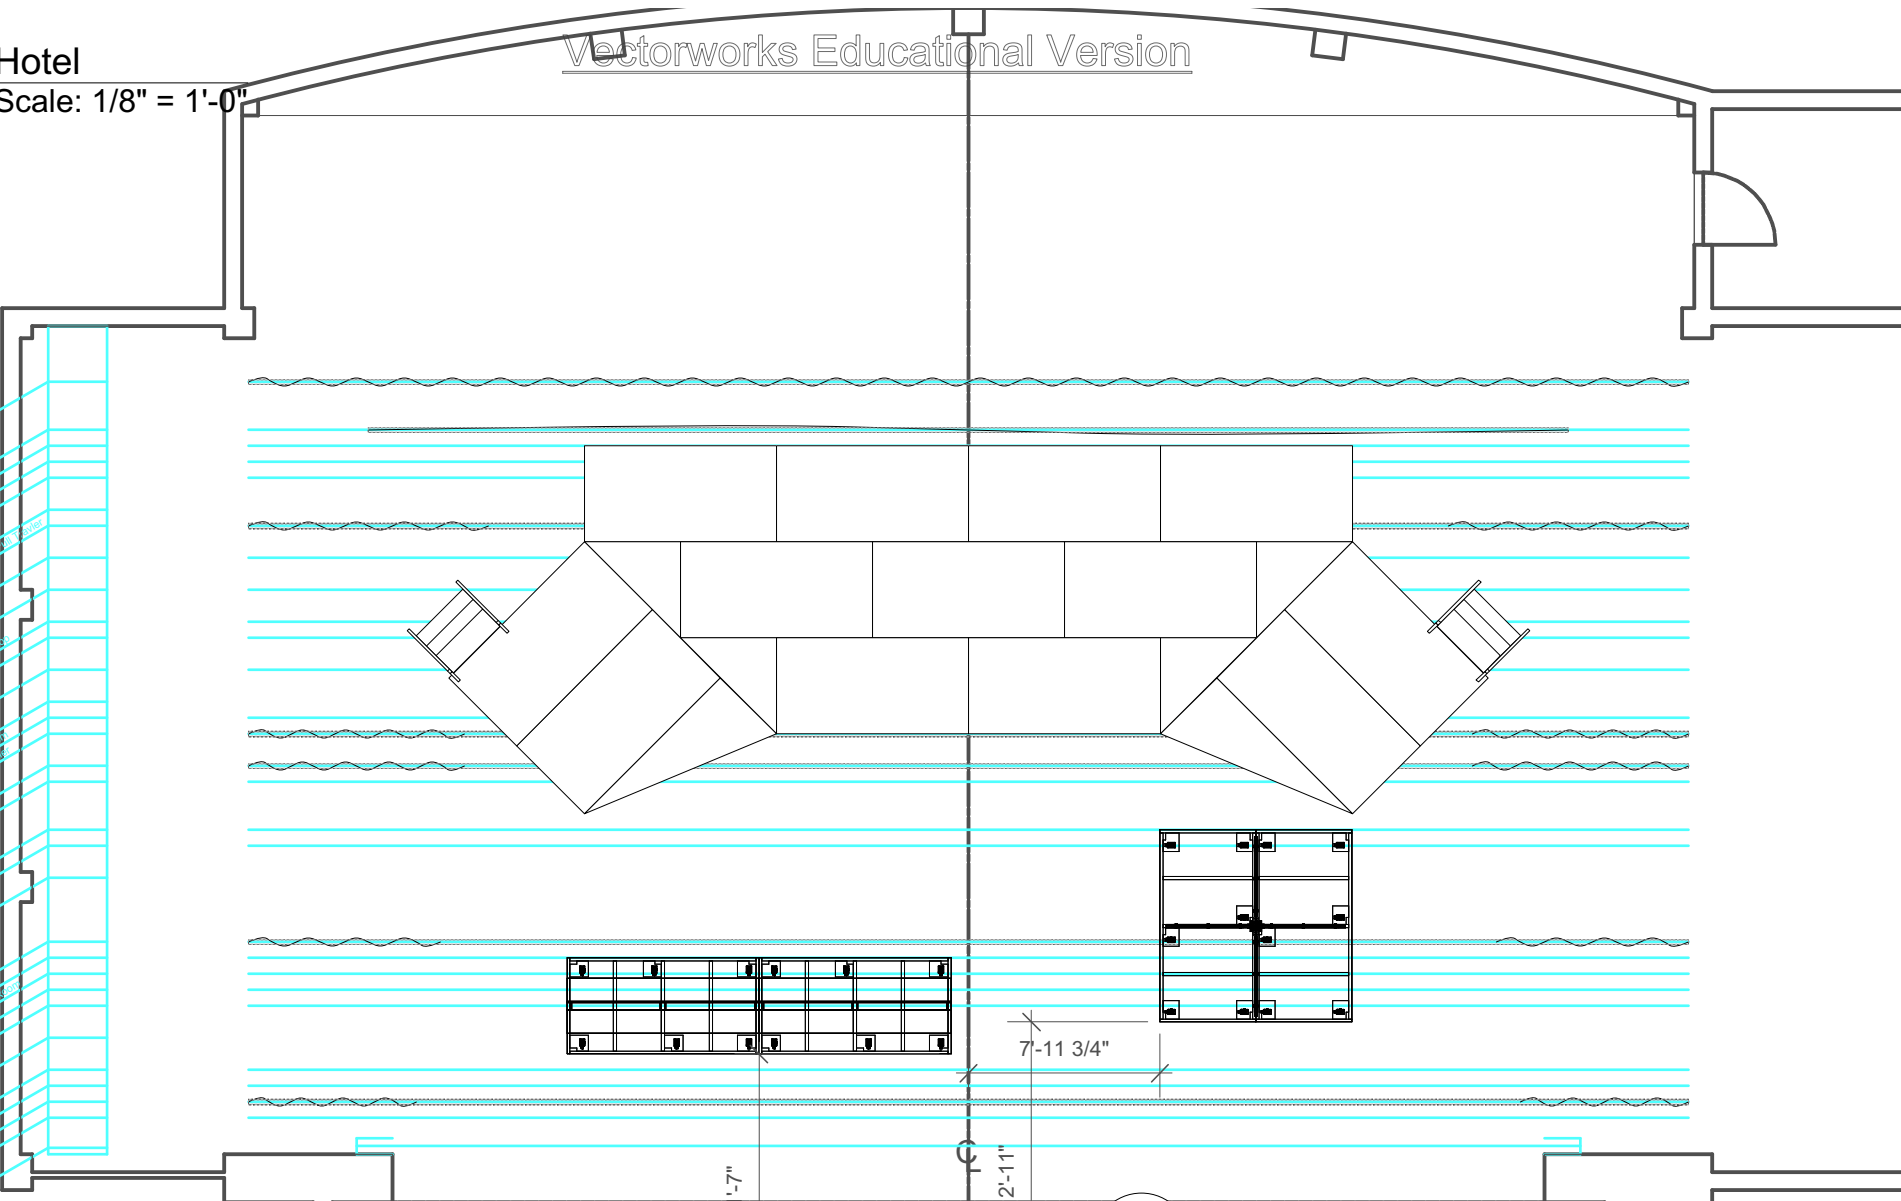

2

Front
Scale: 1/16" = 1'-0"

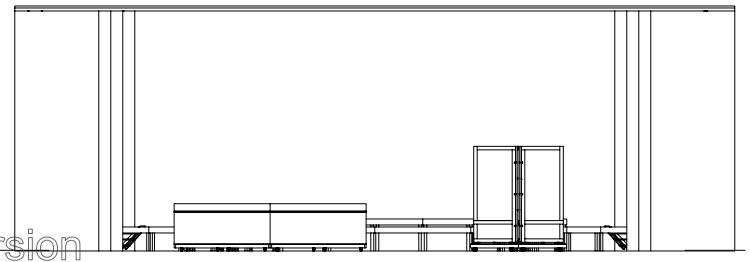


1

Airplane/Range

Scale: 1/8" = 1'-0"

Vectorworks Educational Version


- 30 US Full Black
- 29 Cyclorama
- 27 Empty
- 26 Empty
- 25 4th Electric
- 24 3rd Legs US Full Color
- 23 Border
- 22 FS Back
- 21 Basketball Hoop
- 20 Empty
- 19 Empty
- 18 3rd Electric
- 17 1/2 Stage Sco
- 16 MS Full Track
- 15 2nd Legs
- 14 Border
- 13 Dining Room
- 12 Movie Screen
- 11 2nd Electric
- 10 1st Leg
- 9 Border
- 8 House Family Esco
- 7 Bedroom
- 6 Empty
- 5 1st Electric
- 4 Almost Slim
- 3 Empty
- 2 Man Drain
- 1 Vaseline
- Fire Curtain

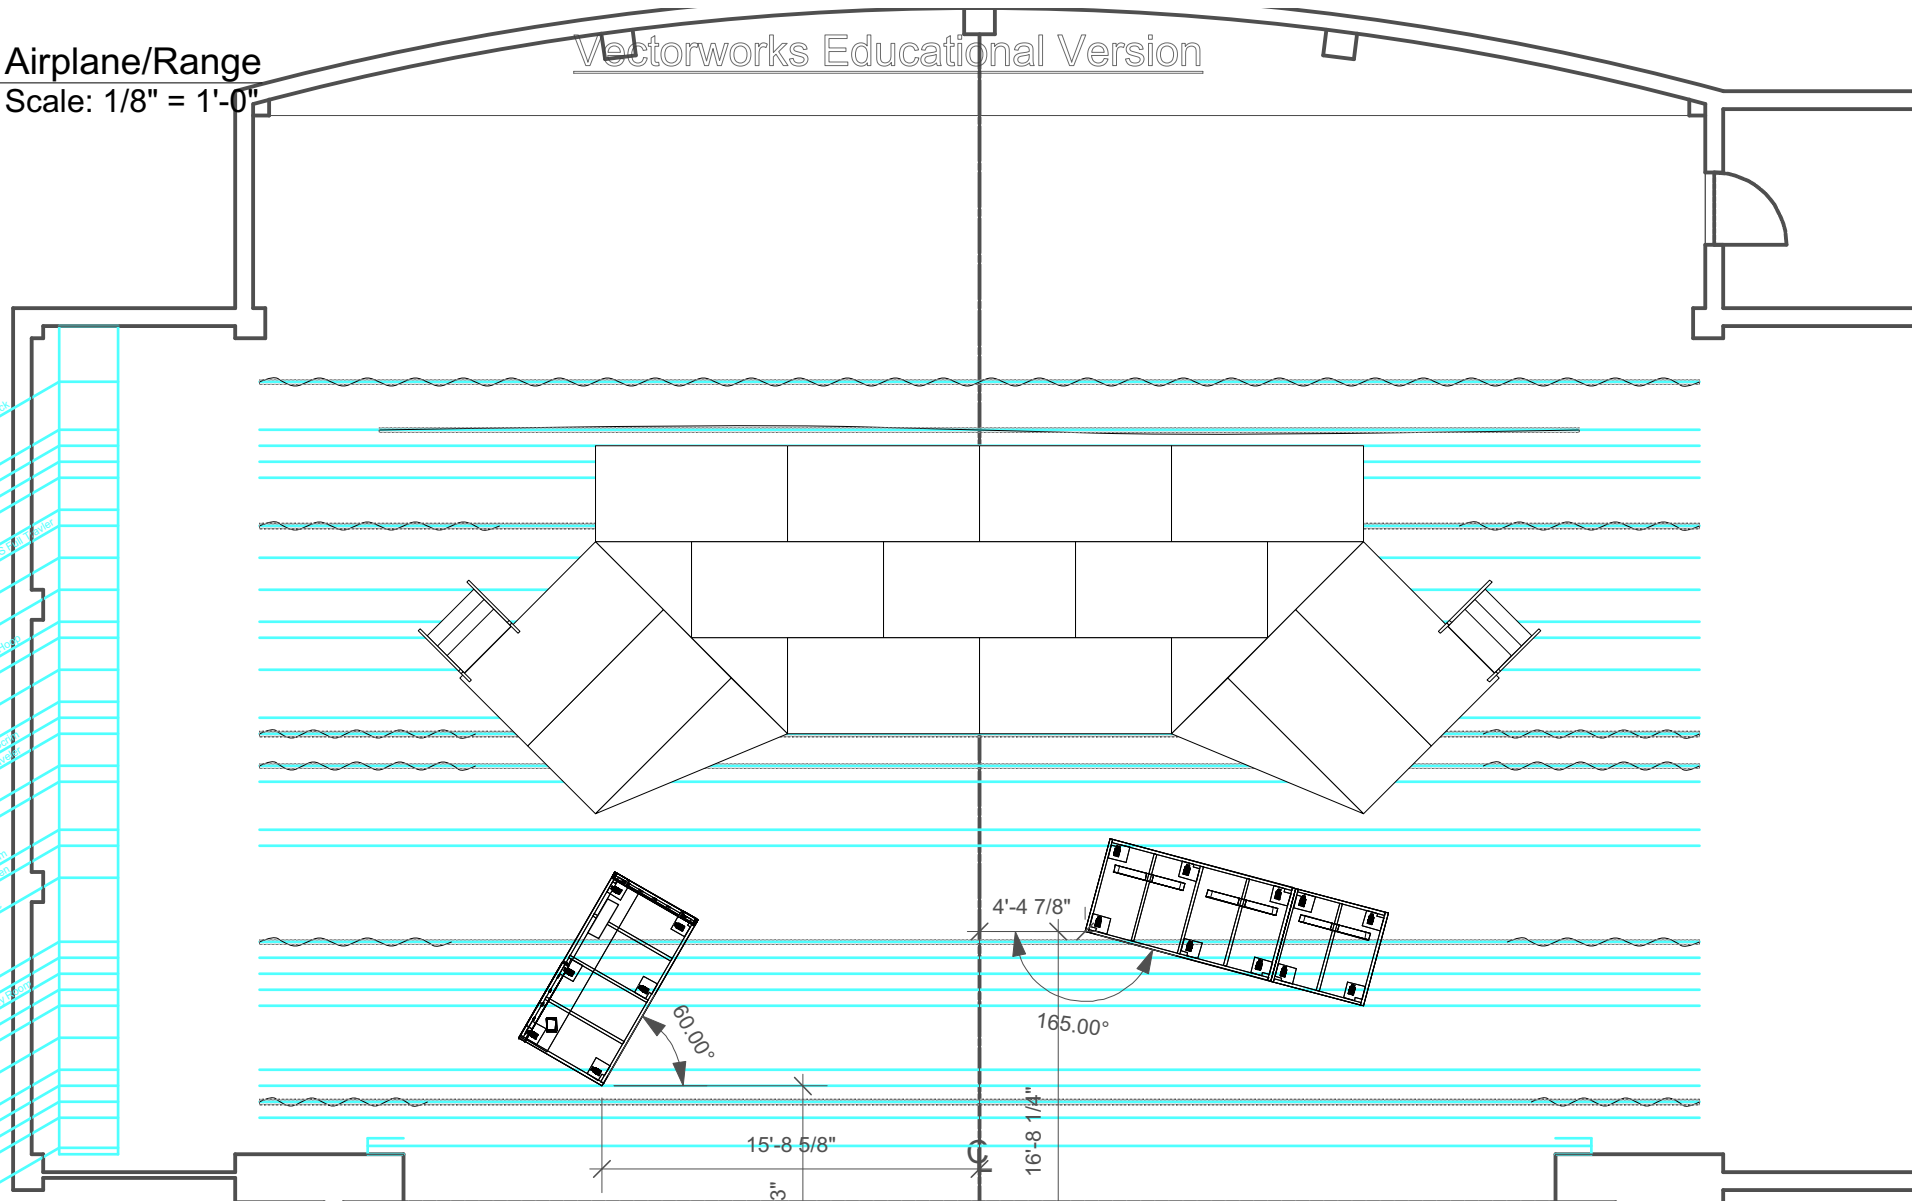

2

Front

Scale: 1/16" = 1'-0"

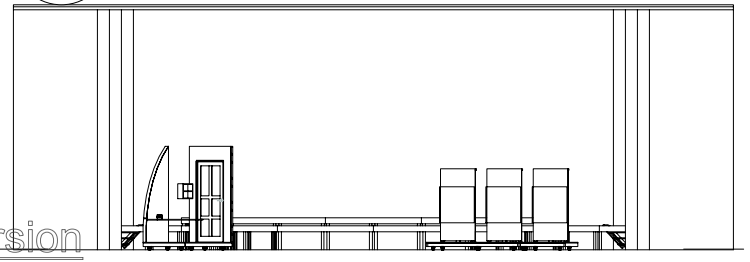


Vectorworks Educational Version

1

Bedroom
Scale: 1/8" = 1'-0"

- 39 US Full Black
- 39 Cyclorama
- 37 Empty
- 36 Empty
- 35 4th Electric
- 34 3rd Leg US 70W 2x4
- 33 Border
- 32 FS Deck
- 31 Basketball Hoop
- 29 Empty
- 19 Empty
- 18 3rd Electric
- 17 1/2 Stage Spot
- 16 MS Full Track
- 15 2nd Leg
- 14 Border
- 13 Dining Room
- 12 Movie Screen
- 11 2nd Electric
- 10 1st Leg
- 9 Border
- 8 House Family Desc
- 7 Bedroom
- 6 Empty
- 6 1st Electric
- 4 Almost Slim
- 3 Empty
- 2 Main Drain
- 1 Valve
- Fire Curtain

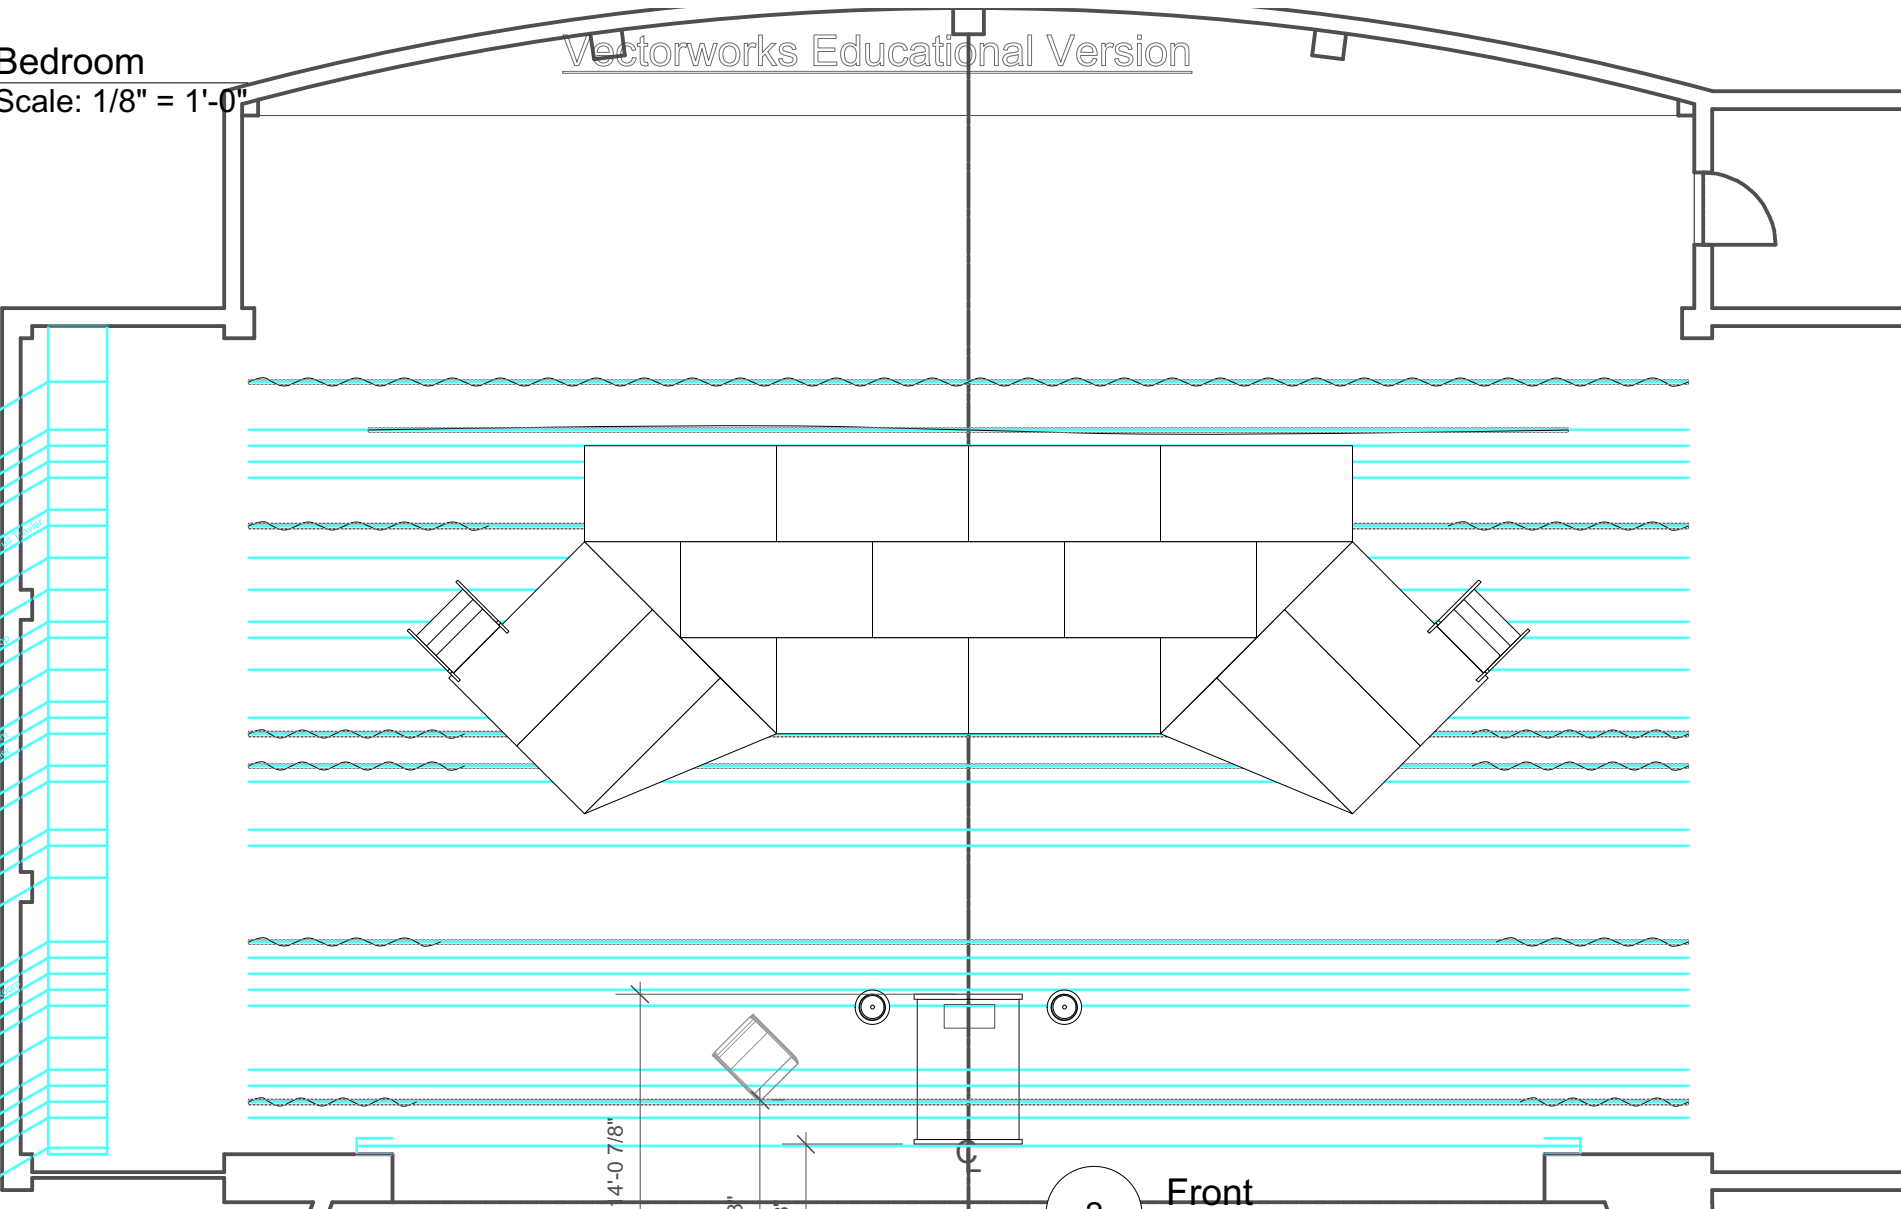

2

Front
Scale: 1/16" = 1'-0"

